



TOP VIEW

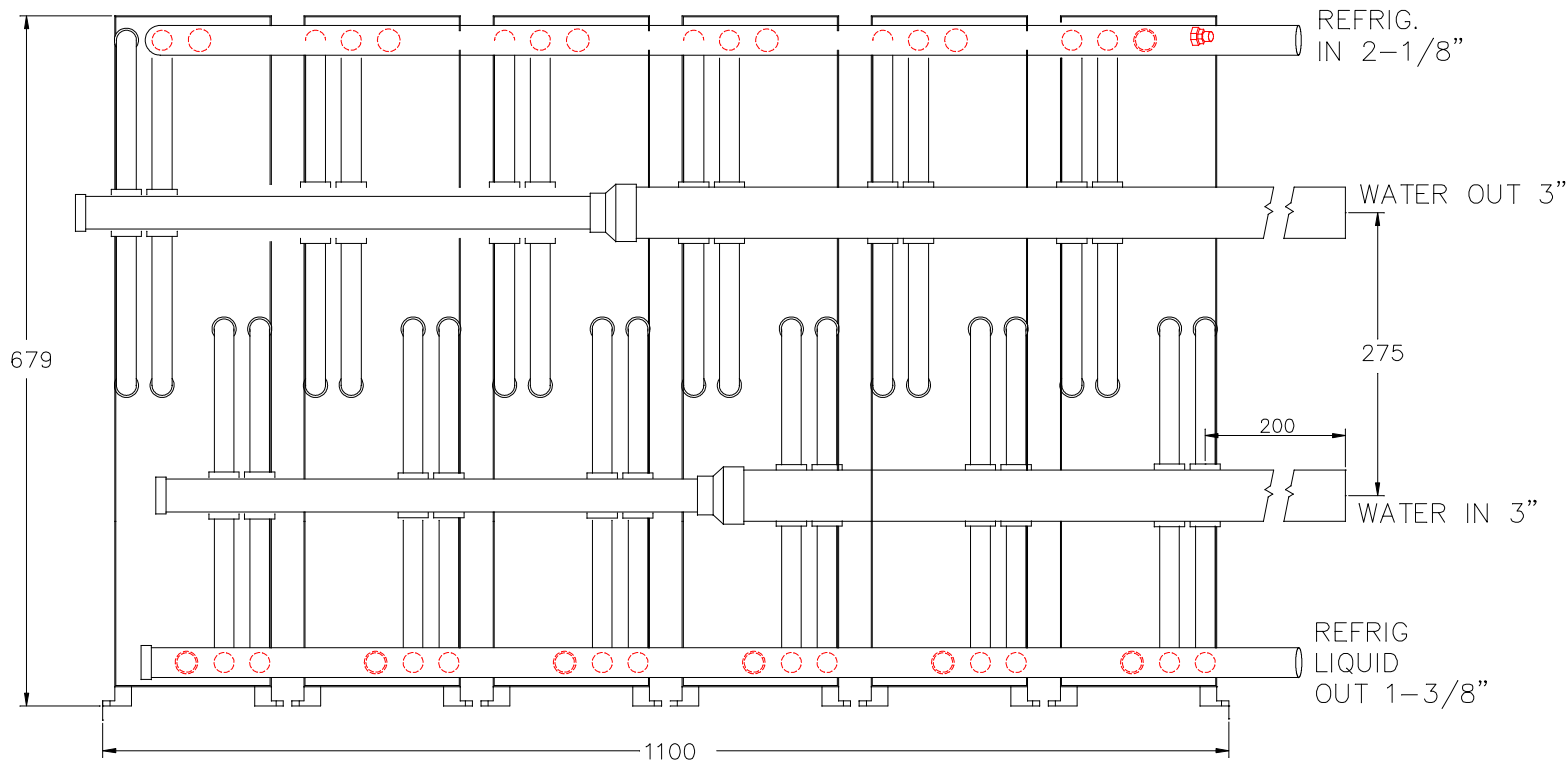

FRONT ELEVATION

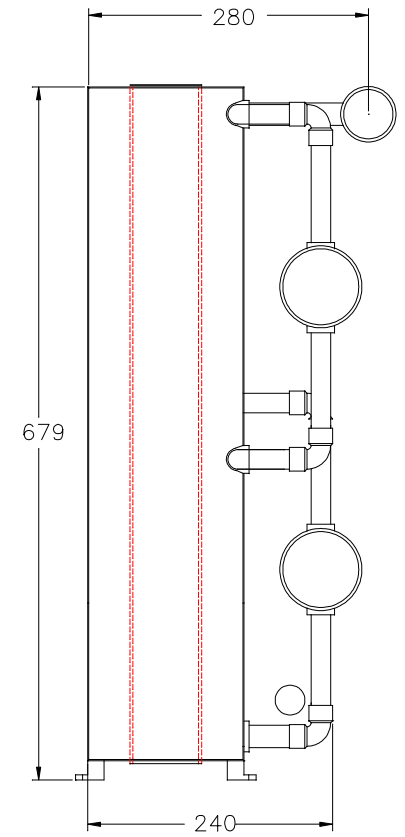

END VIEW



5/20 DOYLE AVENUE  
 UNANDERRA NSW 2526  
 AUSTRALIA  
 PH: 02 4226 2413  
 EMAIL: sales@hanwest.com.au

ROUGHING IN DIMENSIONS FOR  
 AQUA SYSTEMS S-5VT/6H  
 WATER COOLED CONDENSER.

DRAWN	ECJ
CHKD	ECJ
SCALE	NTS
REV	REV 1
DATE	AUGUST 2017
DWG NO.	



AQS-5VT-6H (17)

APP BY	DESCRIPTION	DATE